

LACEY GLASS
1210 HOMANN DRIVE SE
LACEY, WA 98503
TEL: 360.459.8411
FAX: 360.438.7894
WWW.LACEYGLASS.COM

LG JOB NUMBER
-

Q 1/4' 1/2' 3/4' 1'
PLOTTING SCALE CHECK

PROJECT
WEBSITE
DRAWINGS
-

ARCHITECT
-

GENERAL CONTRACTOR
-

CUSTOMER
-

STRUCTURAL ENGINEER
-

DRAWN
DD

CHECK
-


DATE
7/7/10

SCALE
AS NOTED

NO.	REVISIONS DATE	BY
-	-	-
-	-	-
-	-	-
-	-	-

SHEET
1

SET
1

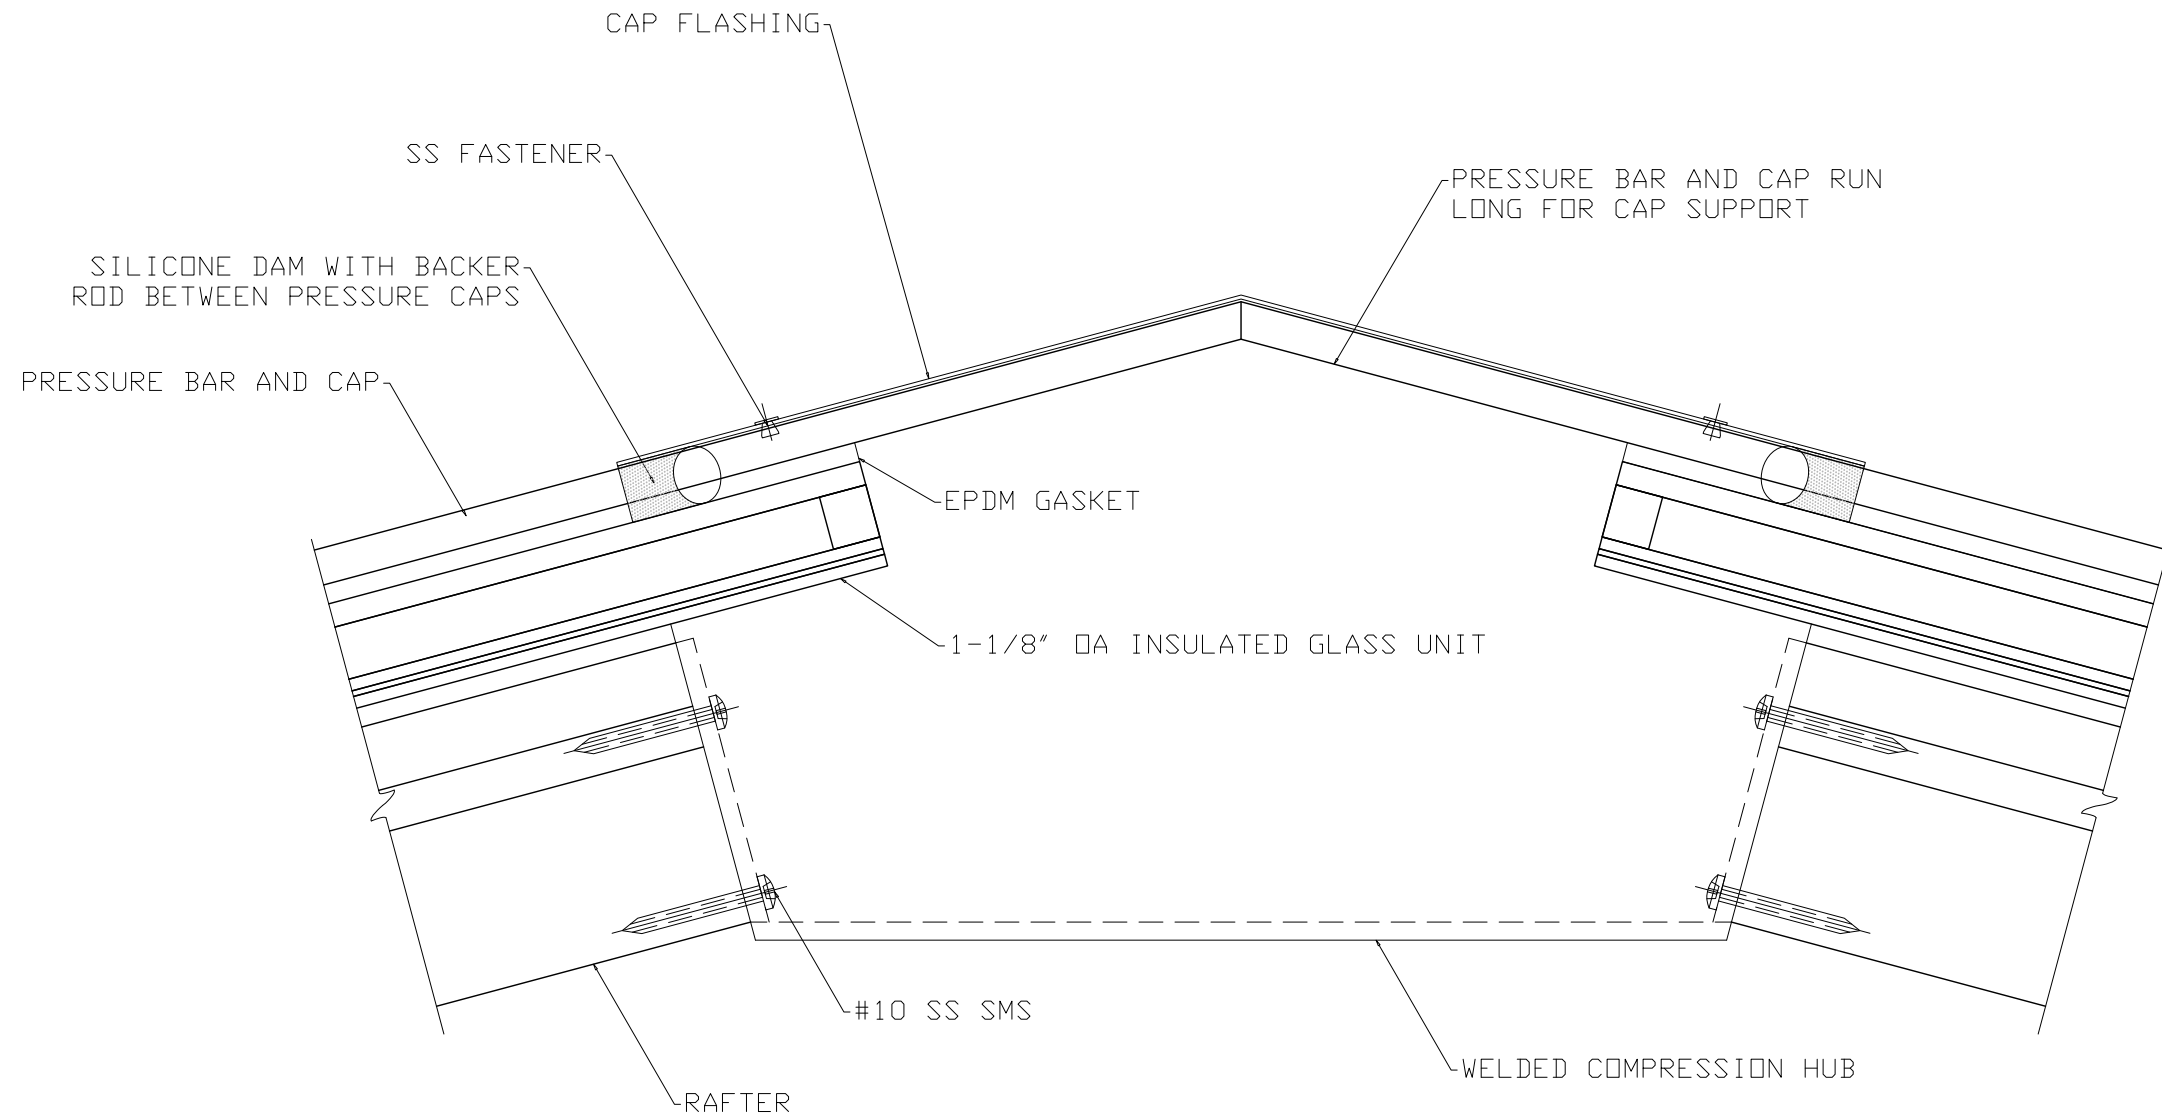

5 APEX SECTION
SCALE 6"=1'-0"